

I HEREBY CERTIFY THAT THIS PLAN, SPECIFICATION, OR REPORT WAS PREPARED BY ME OR UNDER MY DIRECT SUPERVISION AND THAT I AM A DULY LICENSED ARCHITECT UNDER THE LAWS OF THE STATE OF MINNESOTA.

SIGNATURE
PAUL ARMON

PRINTED NAME
40080 6/17/2024

NUMBER DATE

REVISIONS

OTTO WEDDING VENUE

6425 85TH ST NW, PINE ISLAND, MN 55963

17 JUNE 2024

DATE

EJB

DRAWN BY

2023-062


PROJECT NUMBER

SHEET TITLE

DEMOLITION PLAN

SHEET

A101

 

01 DEMOLITION PLAN

SCALE: 3/16" = 1'-0"



DEMOLITION PLAN KEYED NOTES

D1. INSERT TEXT

I HEREBY CERTIFY THAT THIS PLAN, SPECIFICATION, OR REPORT WAS PREPARED BY ME OR UNDER MY DIRECT SUPERVISION AND THAT I AM A DULY LICENSED ARCHITECT UNDER THE LAWS OF THE STATE OF MINNESOTA.

SIGNATURE
PAUL ARMON
PRINTED NAME
40080 **10/29/2025**
NUMBER DATE

REVISIONS

OTTO WEDDING VENUE
6425 85TH ST NW, PINE ISLAND, MN 55963

29 OCTOBER 2025
DATE


EJB
DRAWN BY

2023-062
PROJECT NUMBER

SHEET TITLE
REFLECTED CEILING PLAN

SHEET
A301

= New Footings
and Foundation
Wall

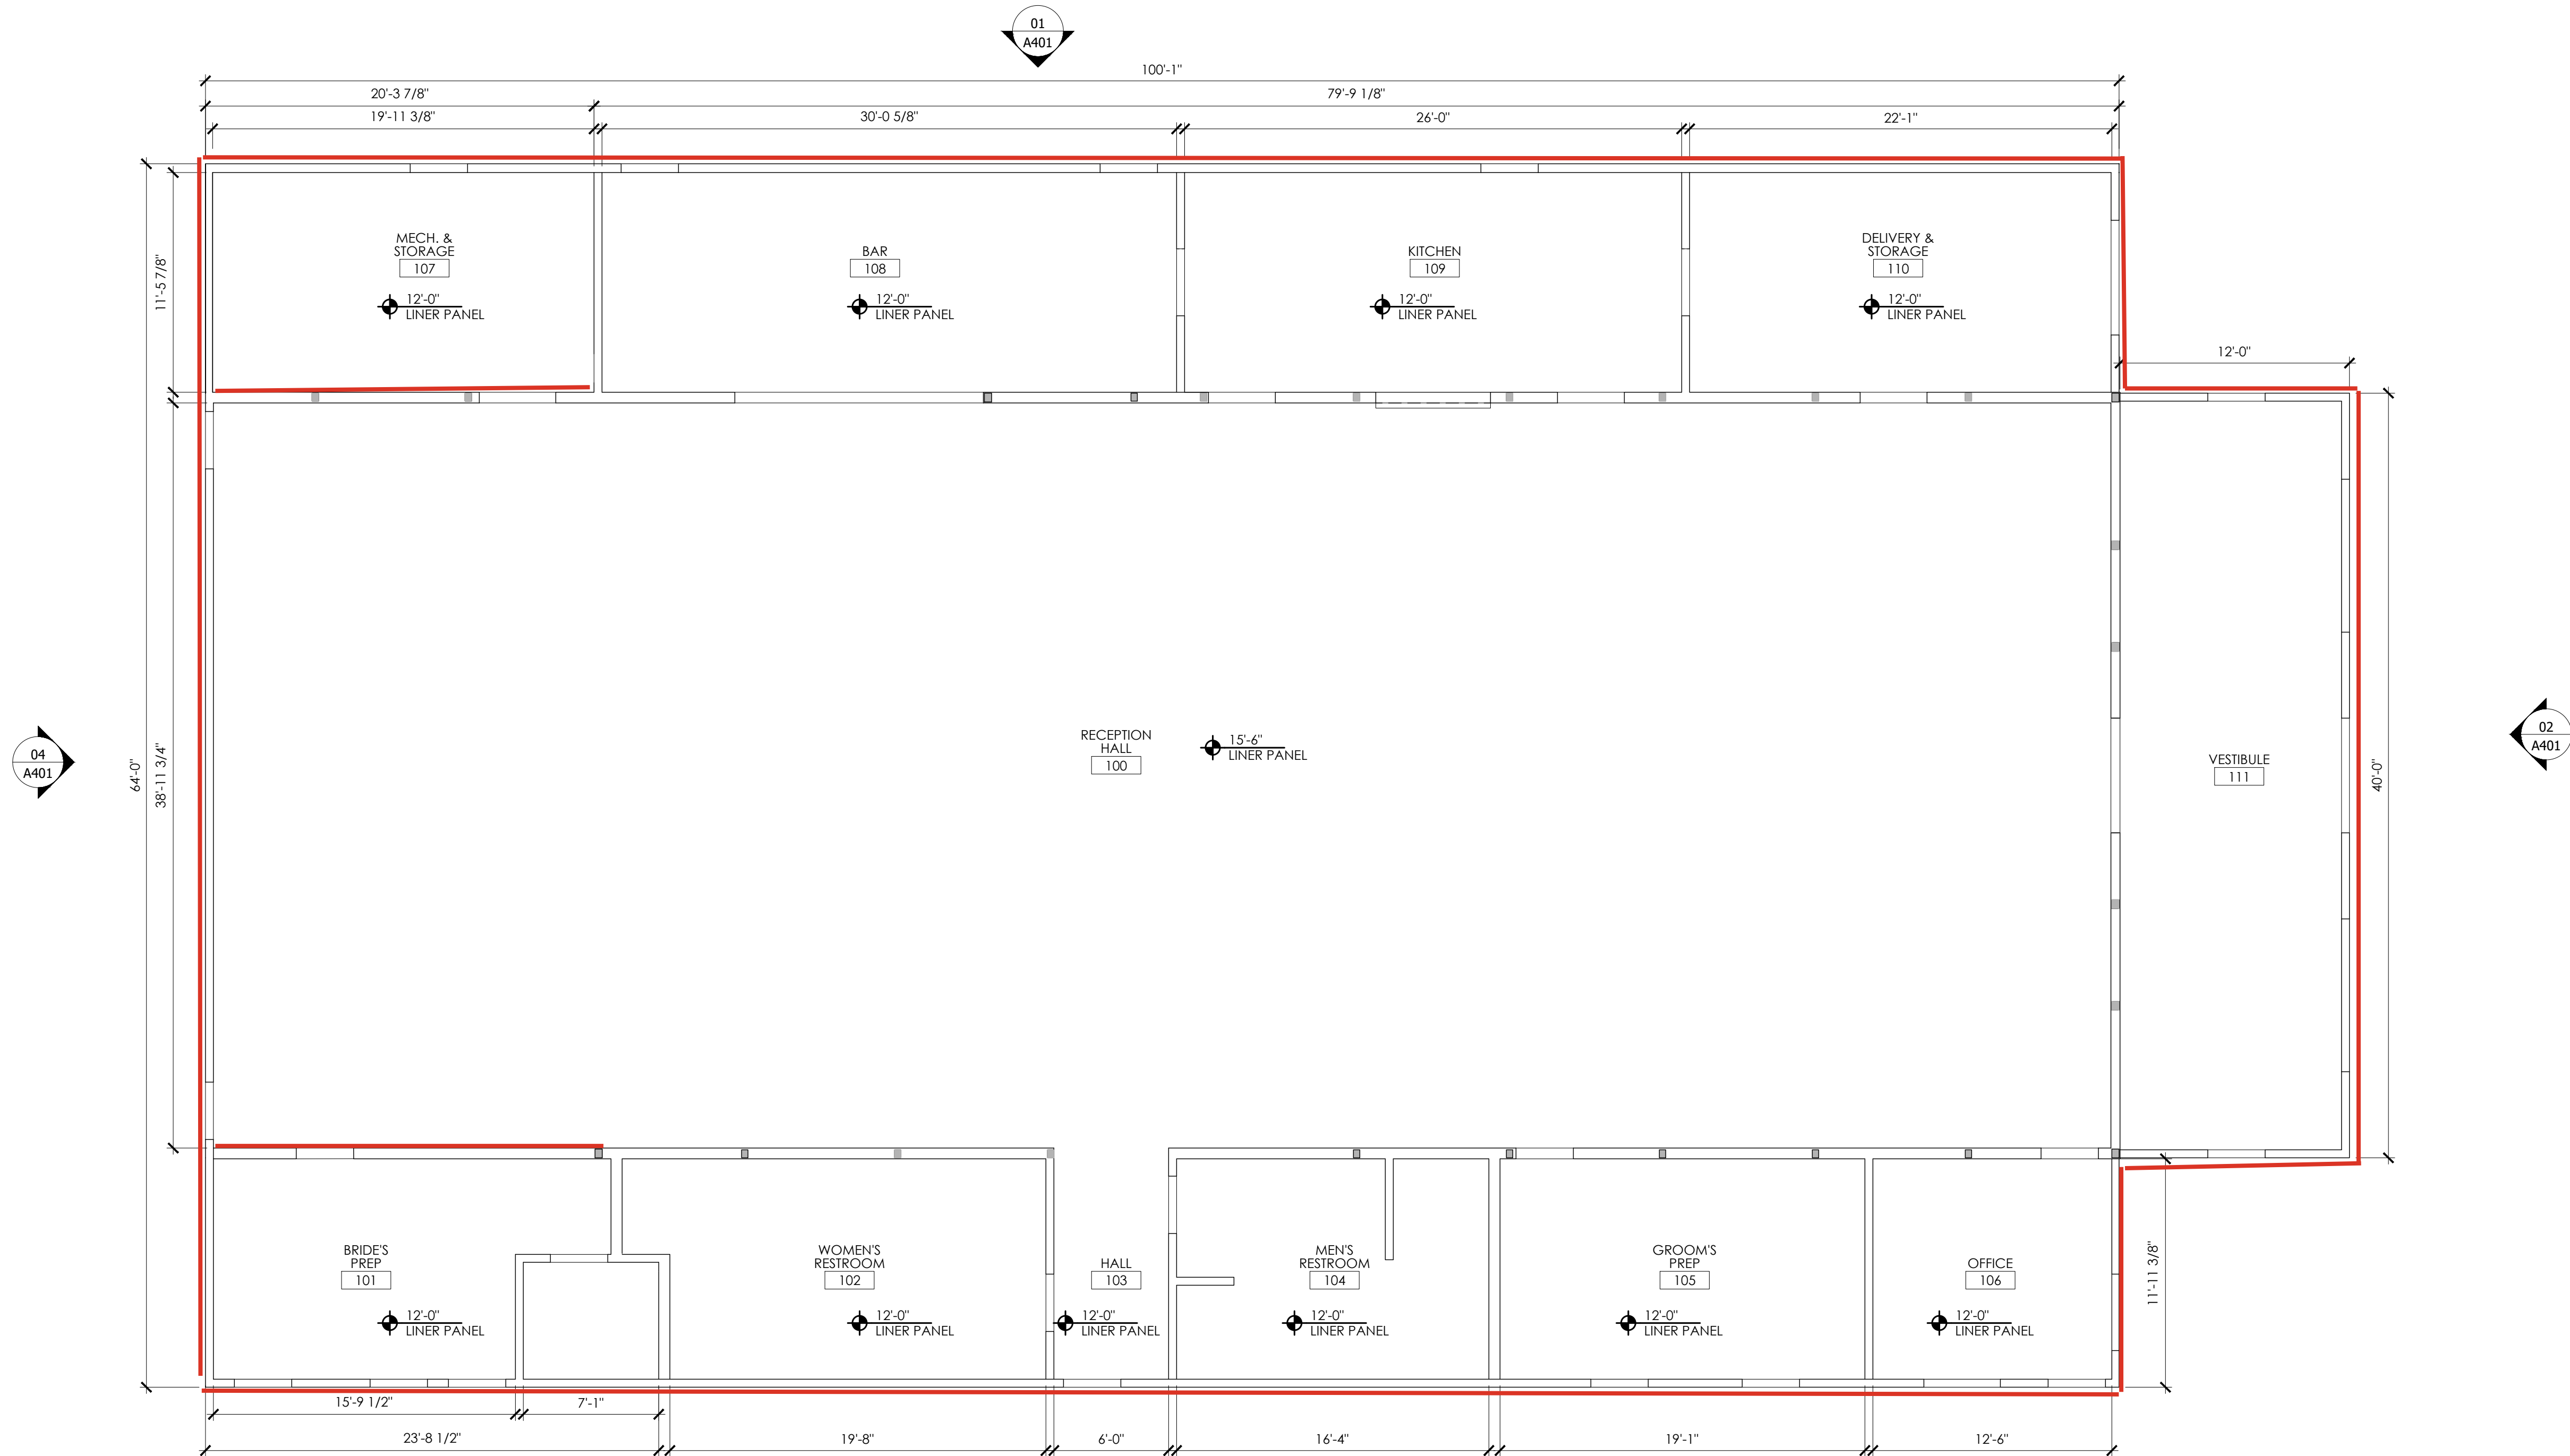

01 REFLECTED CEILING PLAN
SCALE: 3/16" = 1'-0"



03
A401