


= Location of in
floor heat

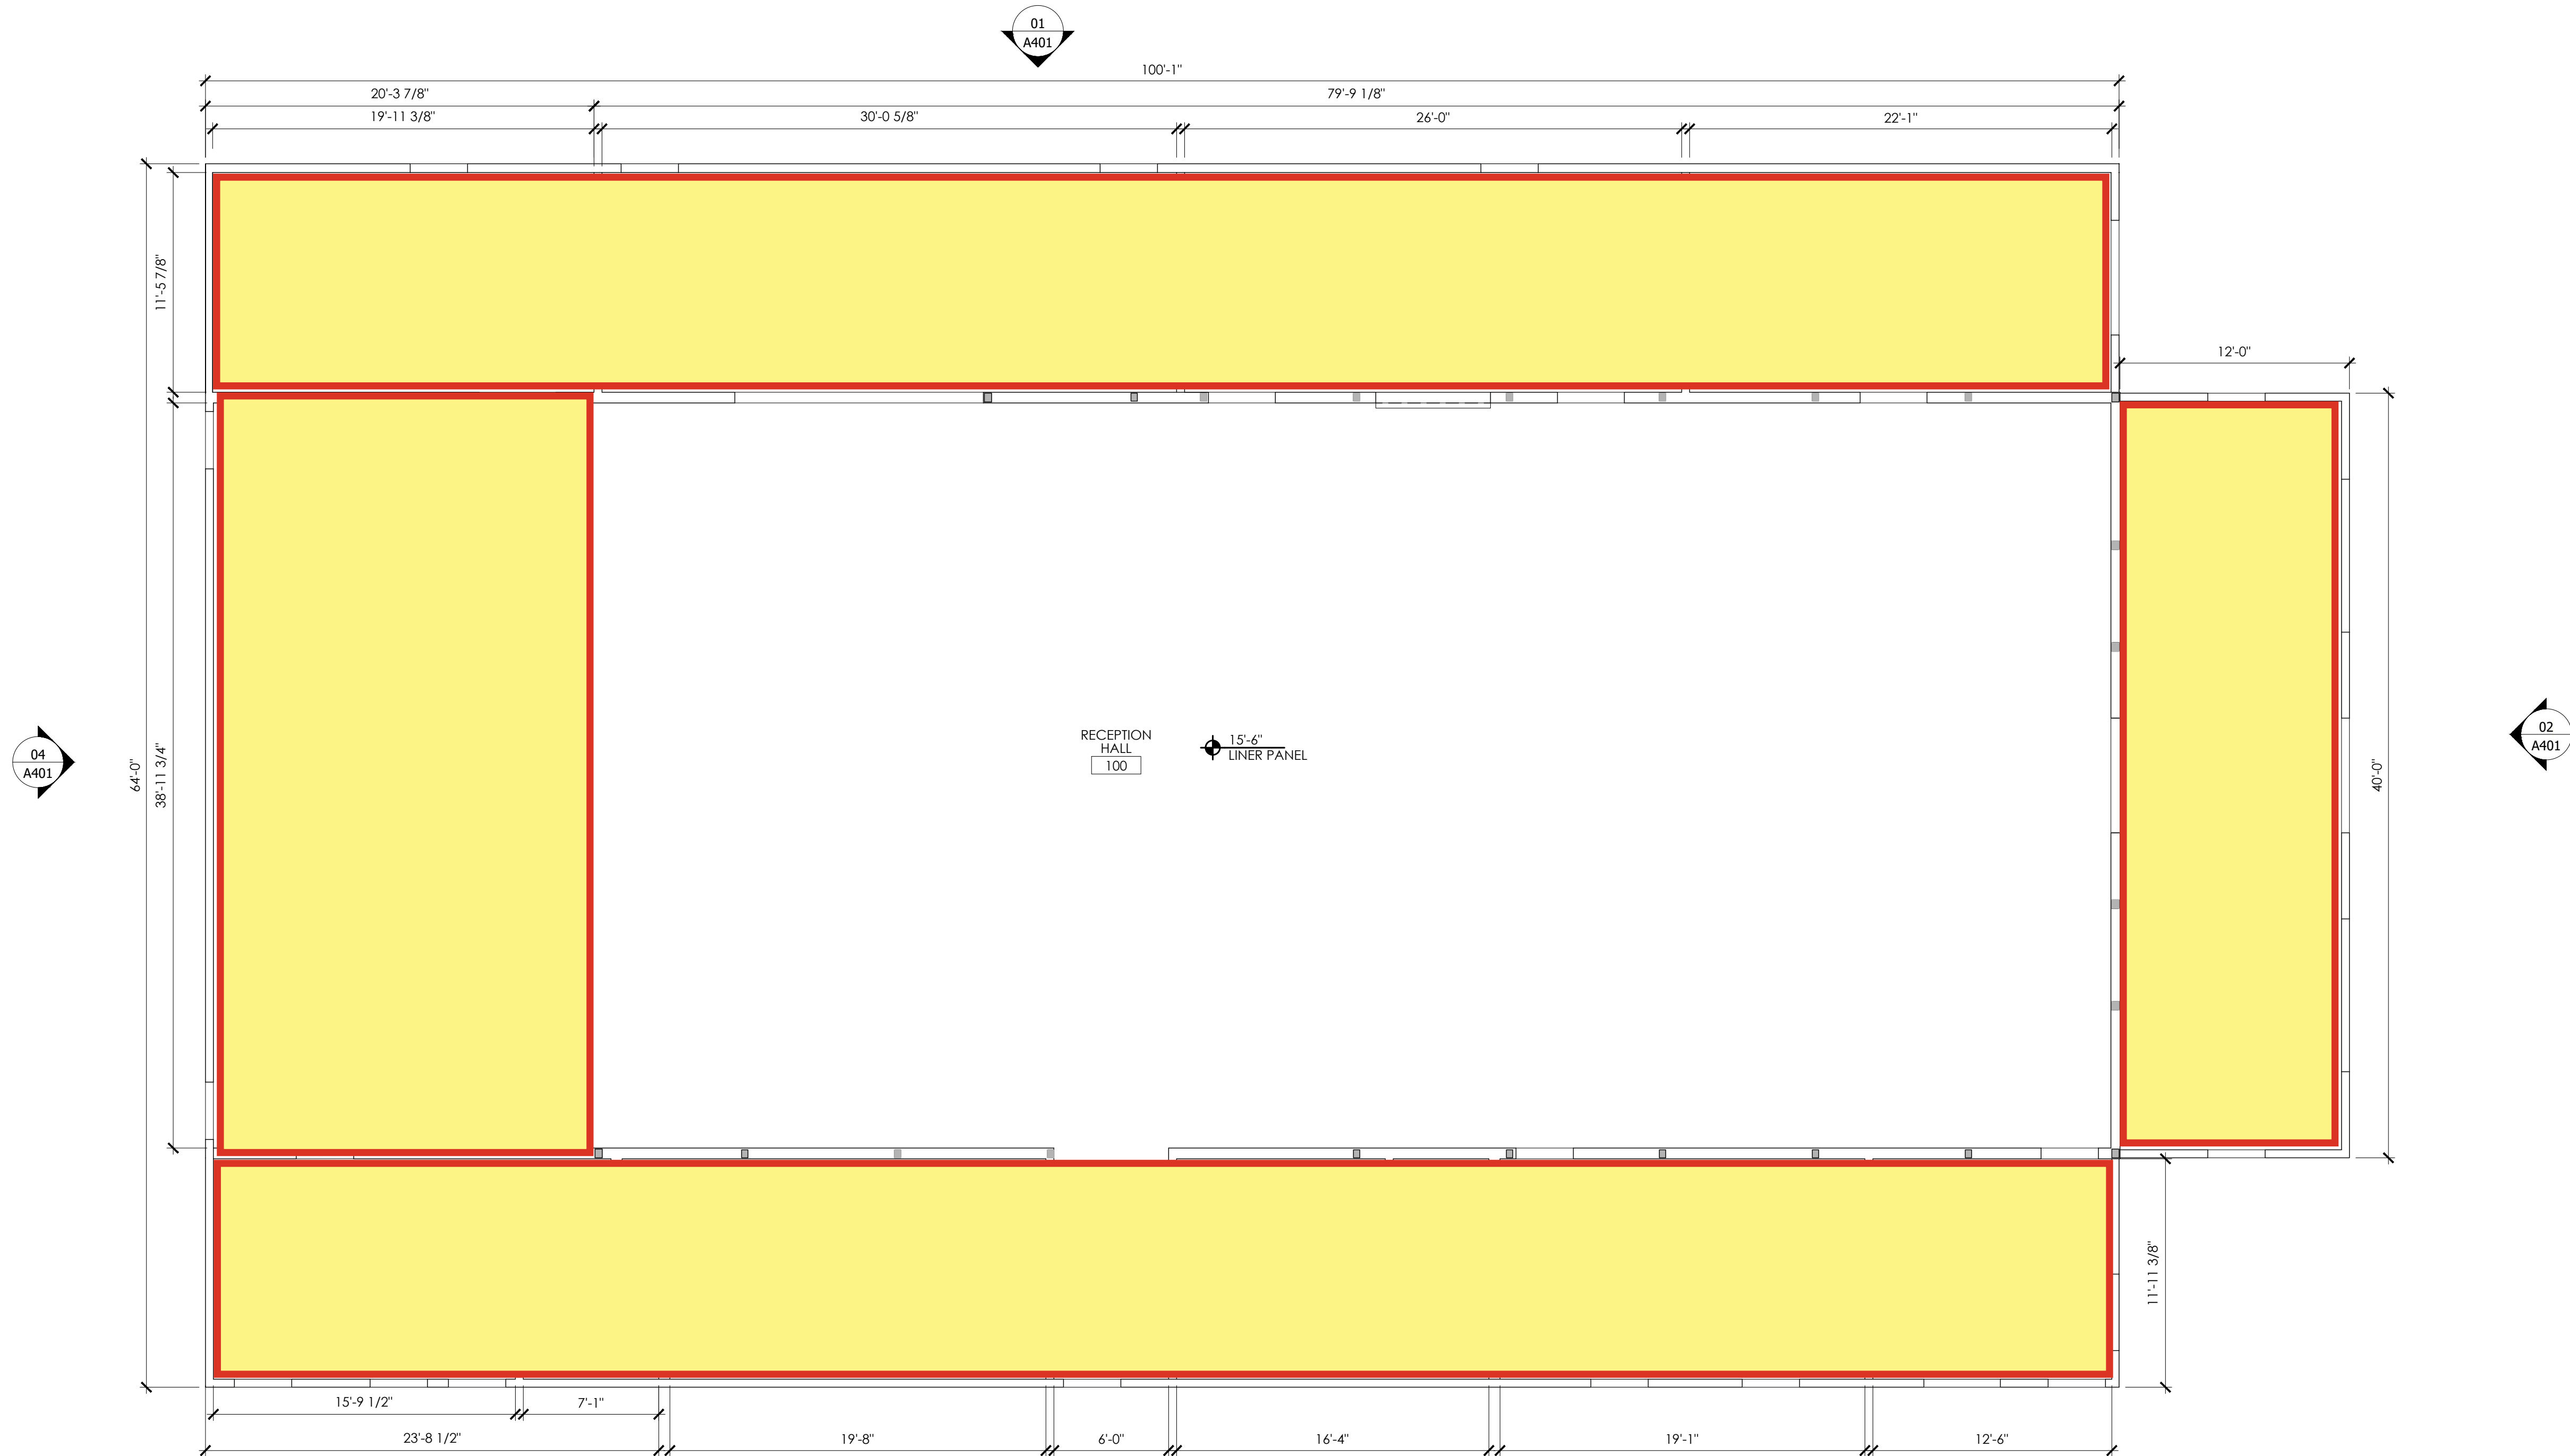

01 REFLECTED CEILING PLAN
SCALE: 3/16" = 1'-0"



03
A401