


8/24 1065

DWN. BY	APP'D. BY
---------	-----------

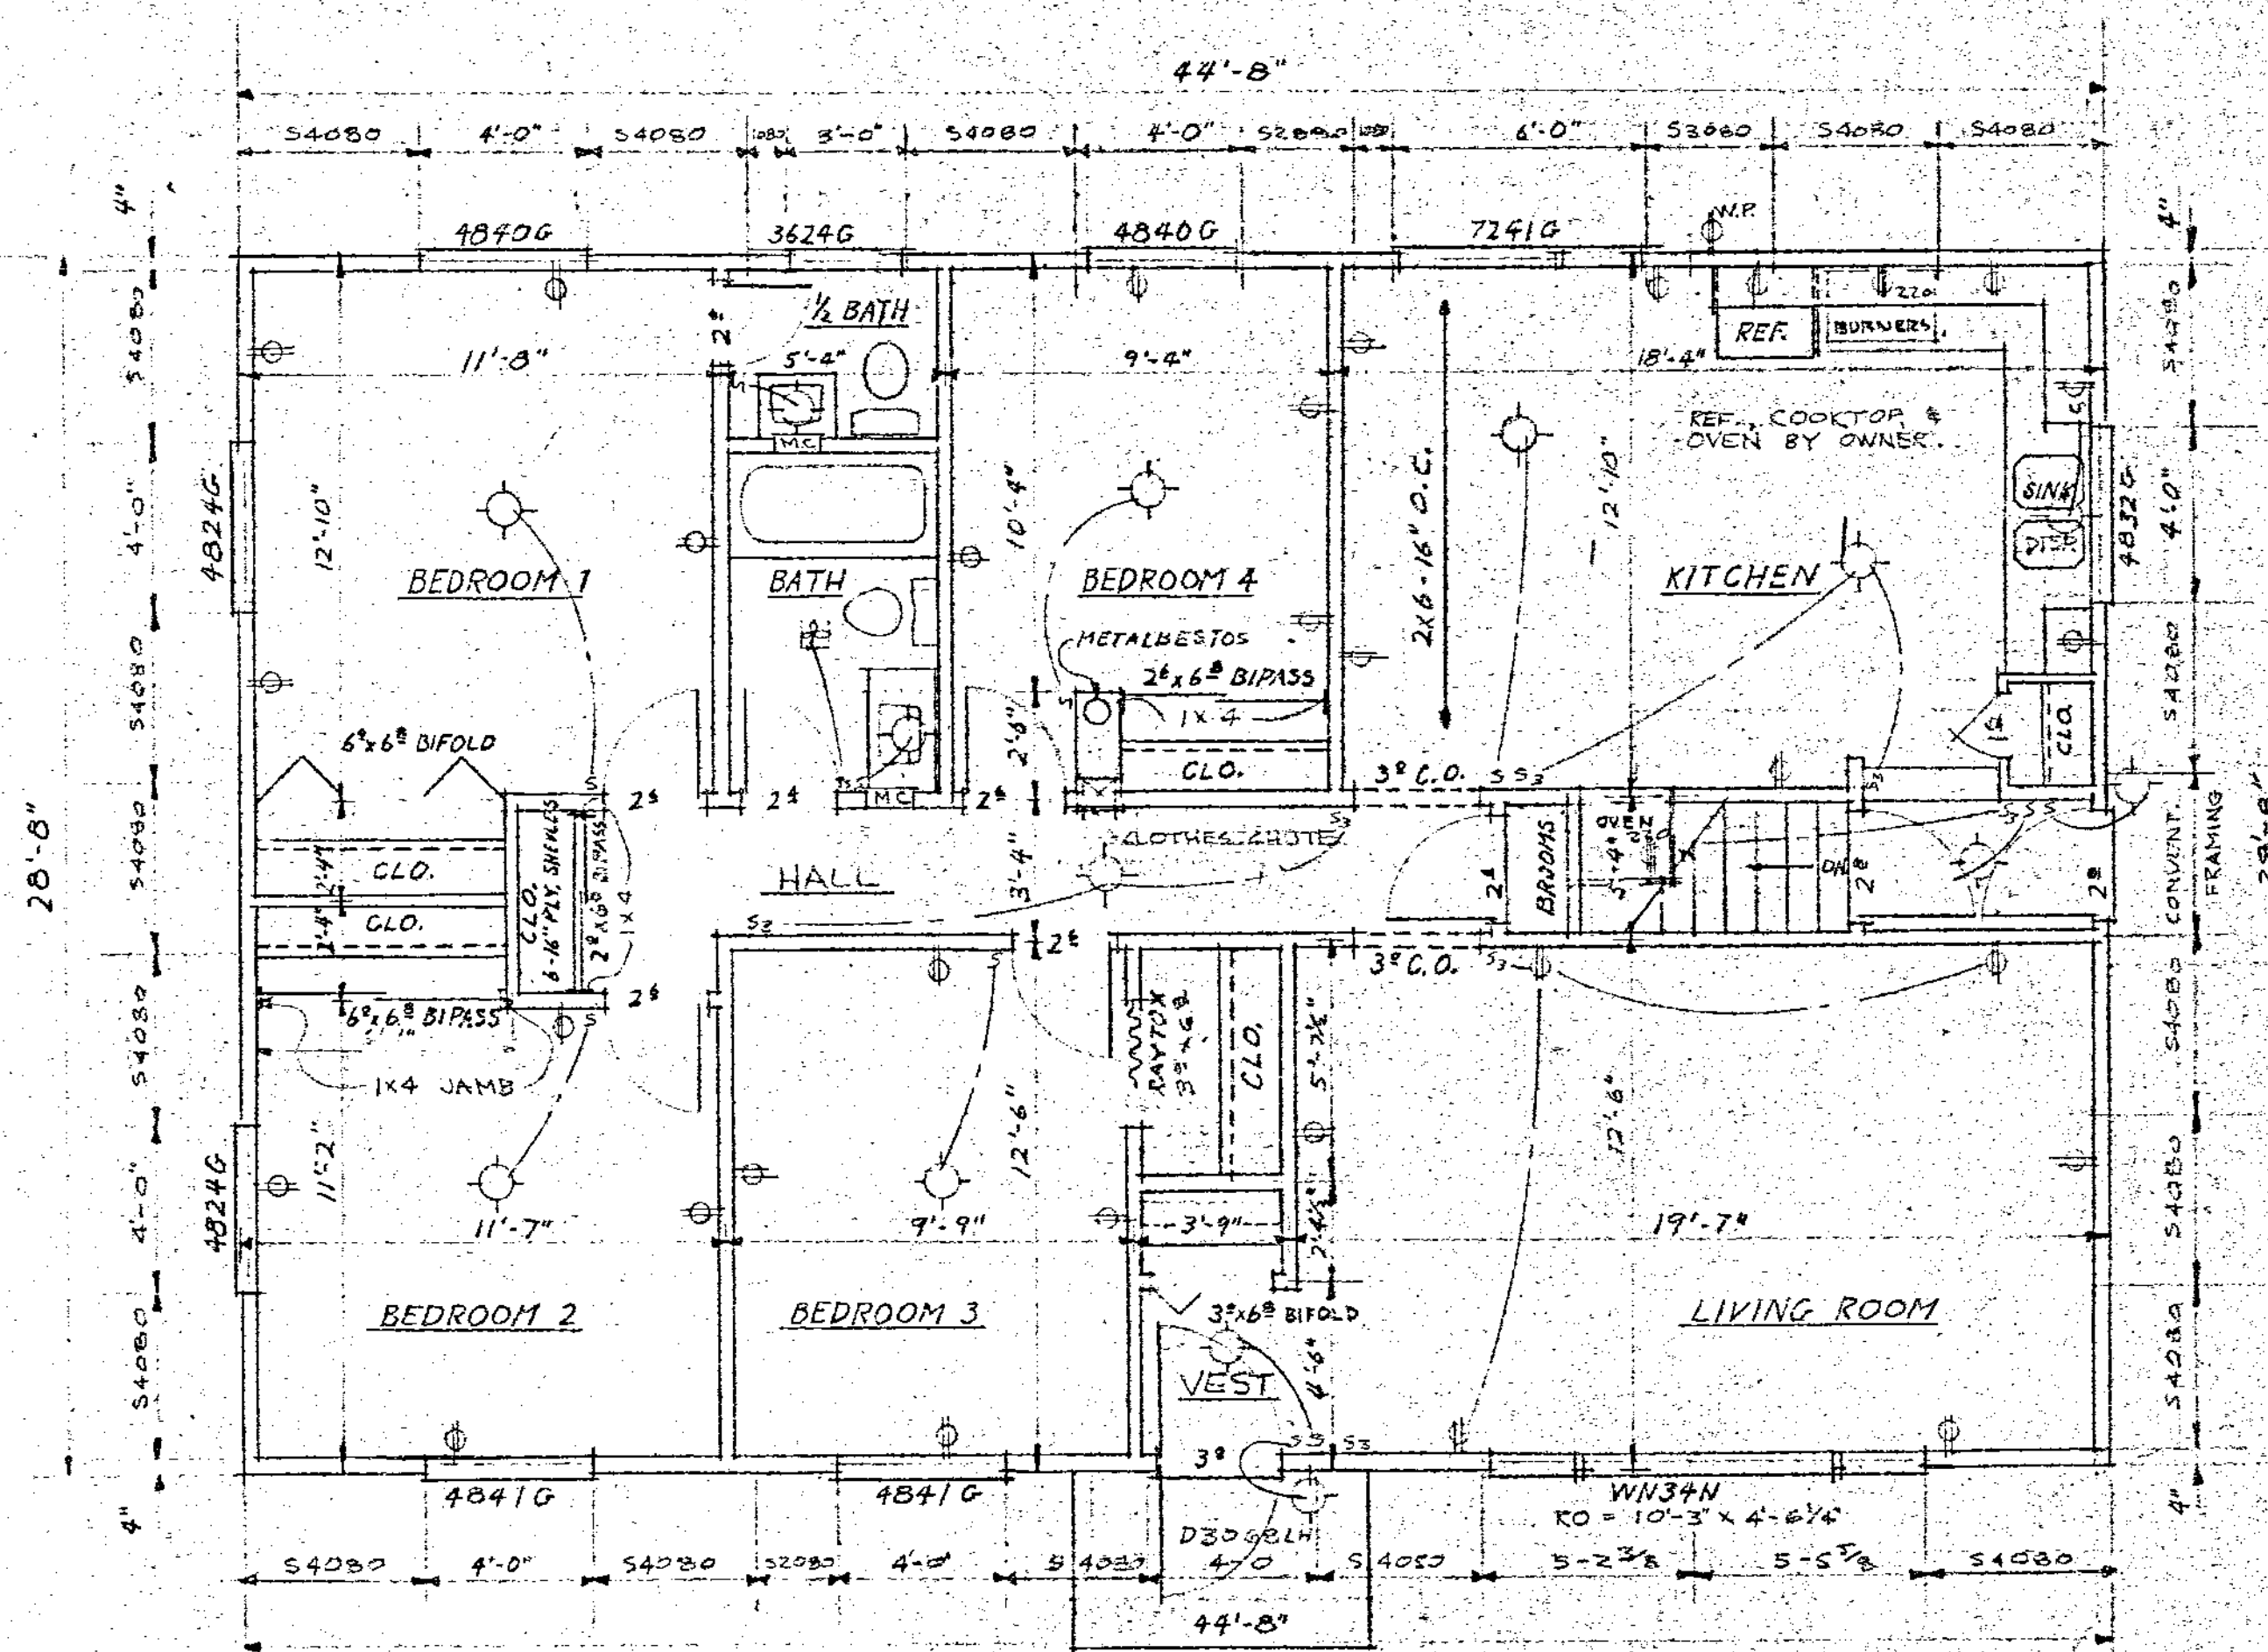


FLOOR PLAN

RESIDENCE FOR
MR. & MRS. MARVIN MEYER


THE KRUSE COMPANY
ROCHESTER MINNESOTA

Designers - Builders - Manufacturers


SCALE 1/4" = 1'-0" DATE 5/2/62
DWN. BY K APP'D. BY

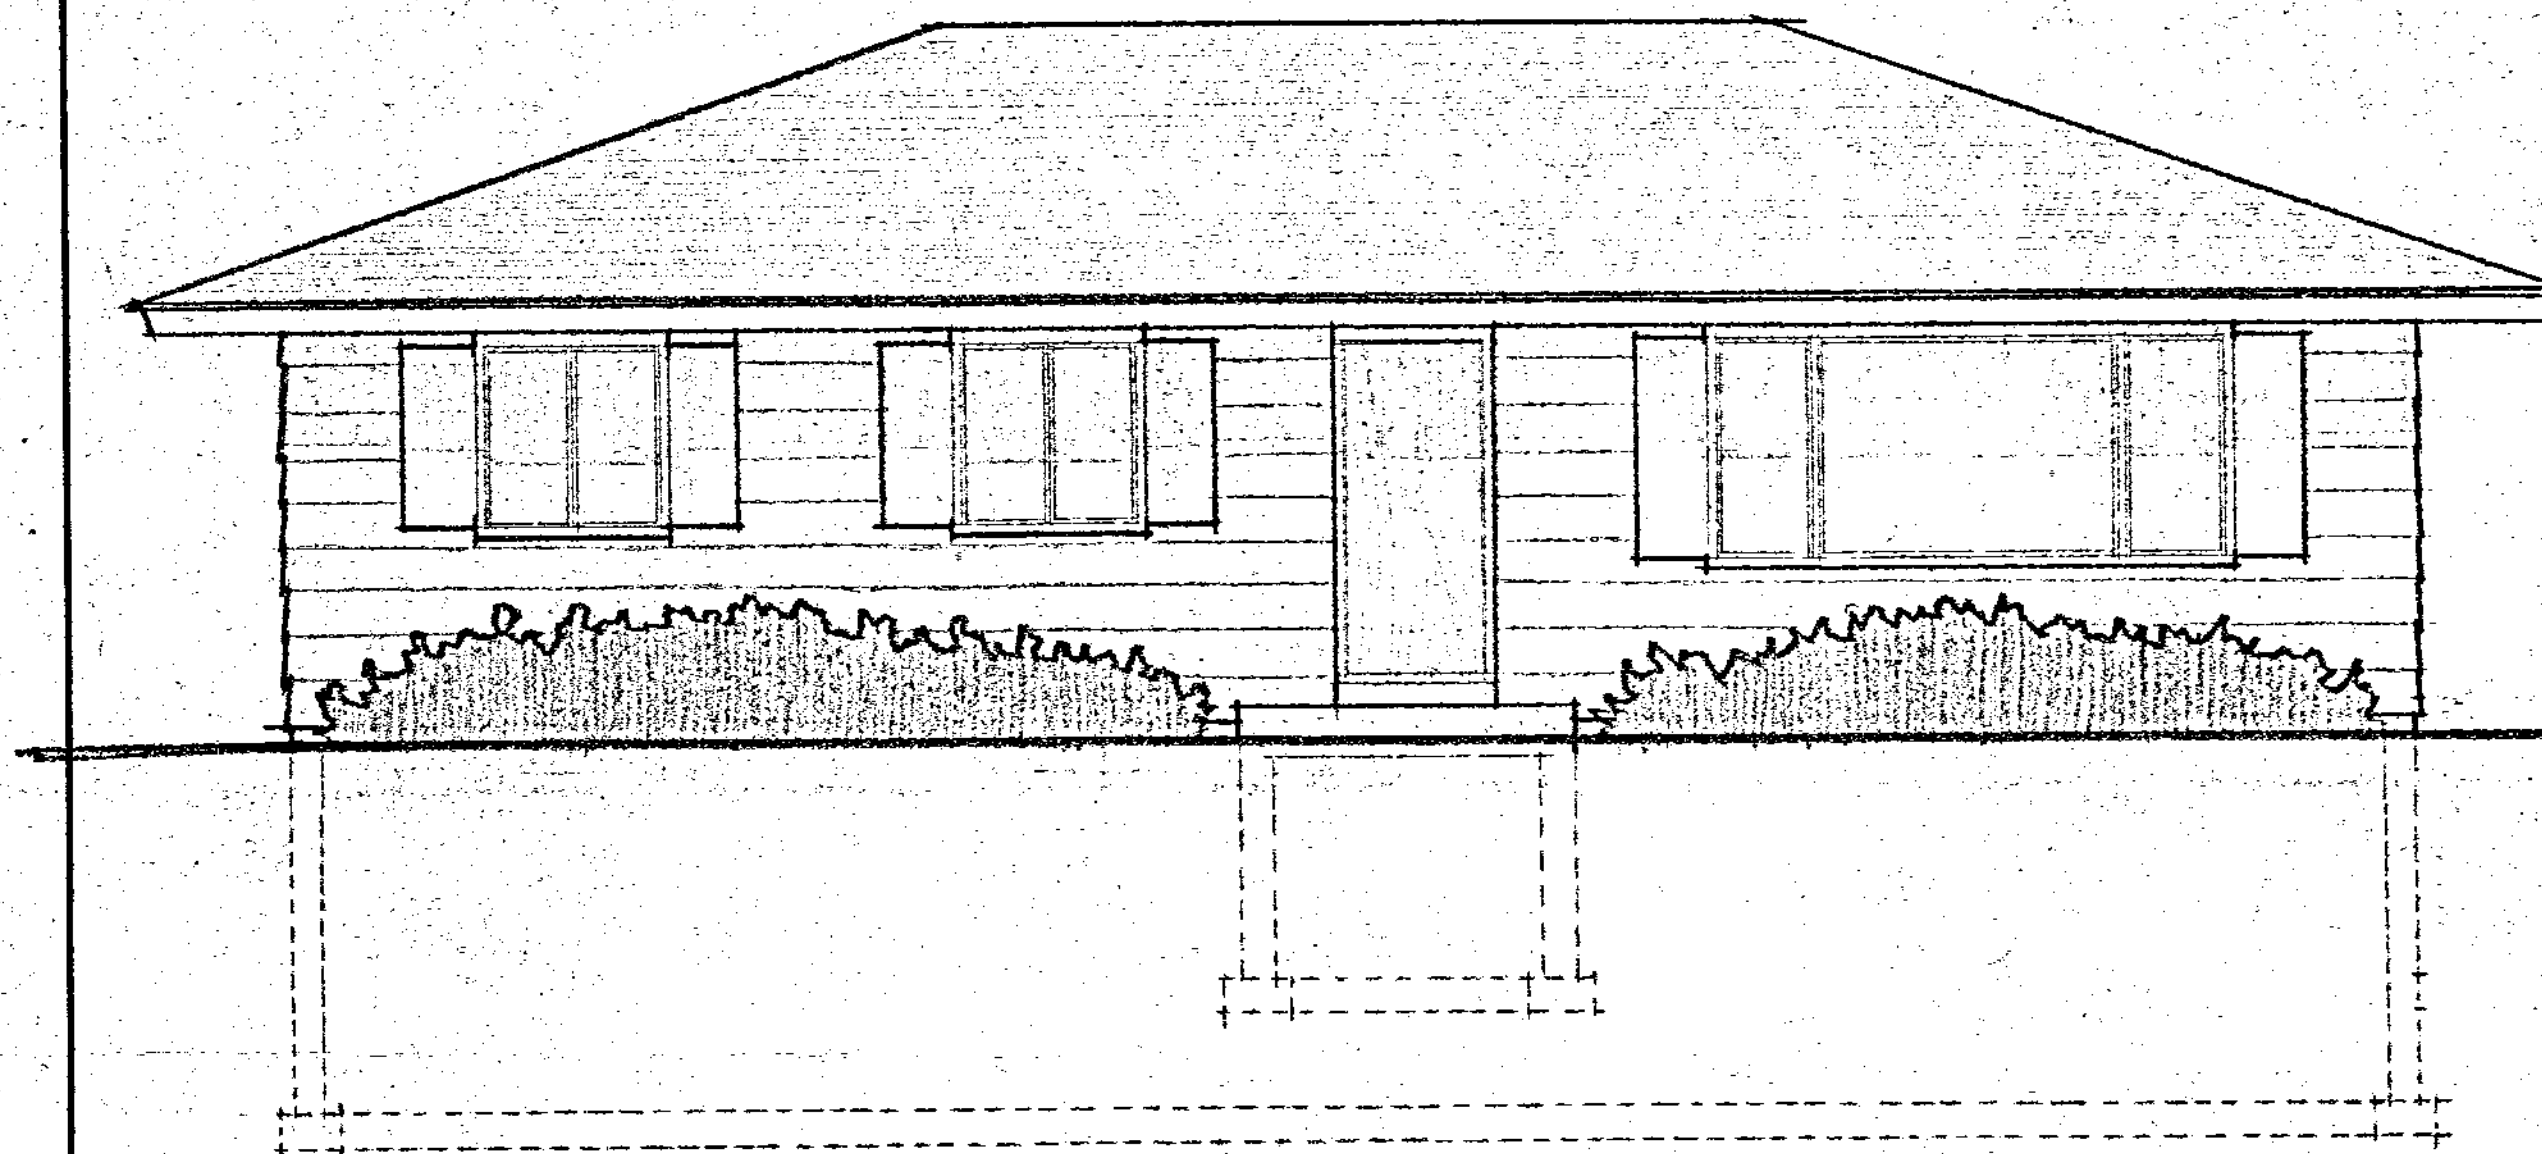


FRONT ELEVATION

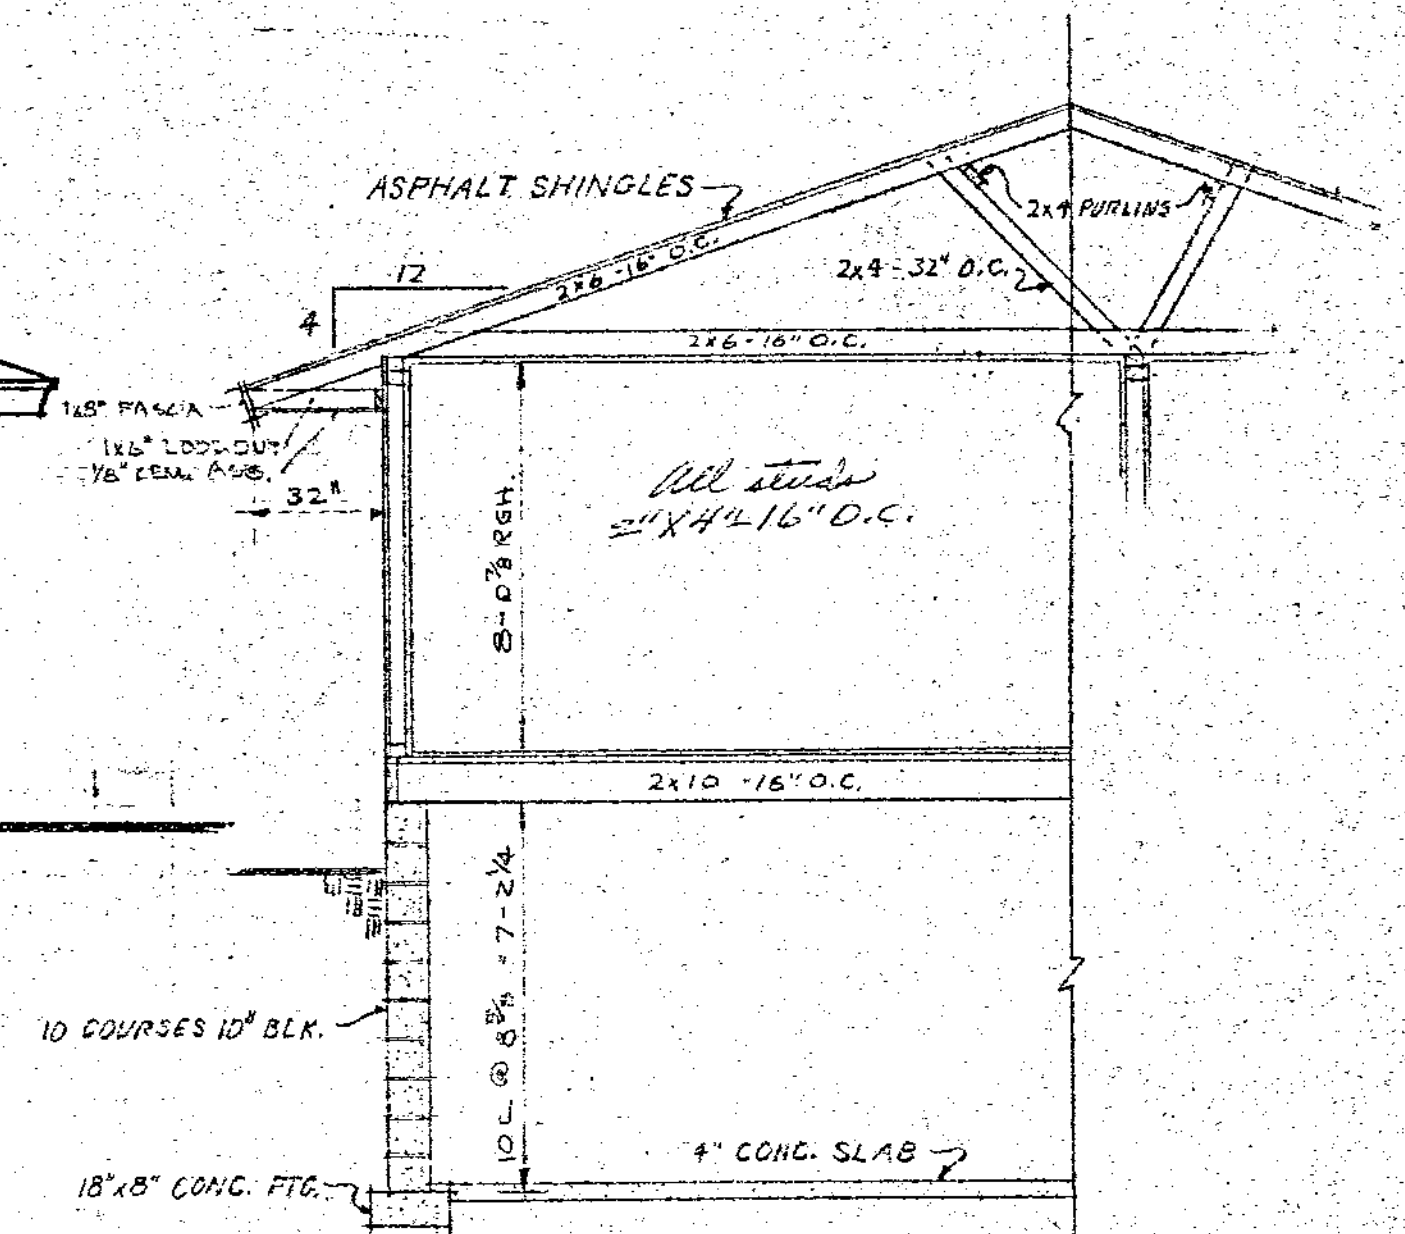

CROSS SECTION

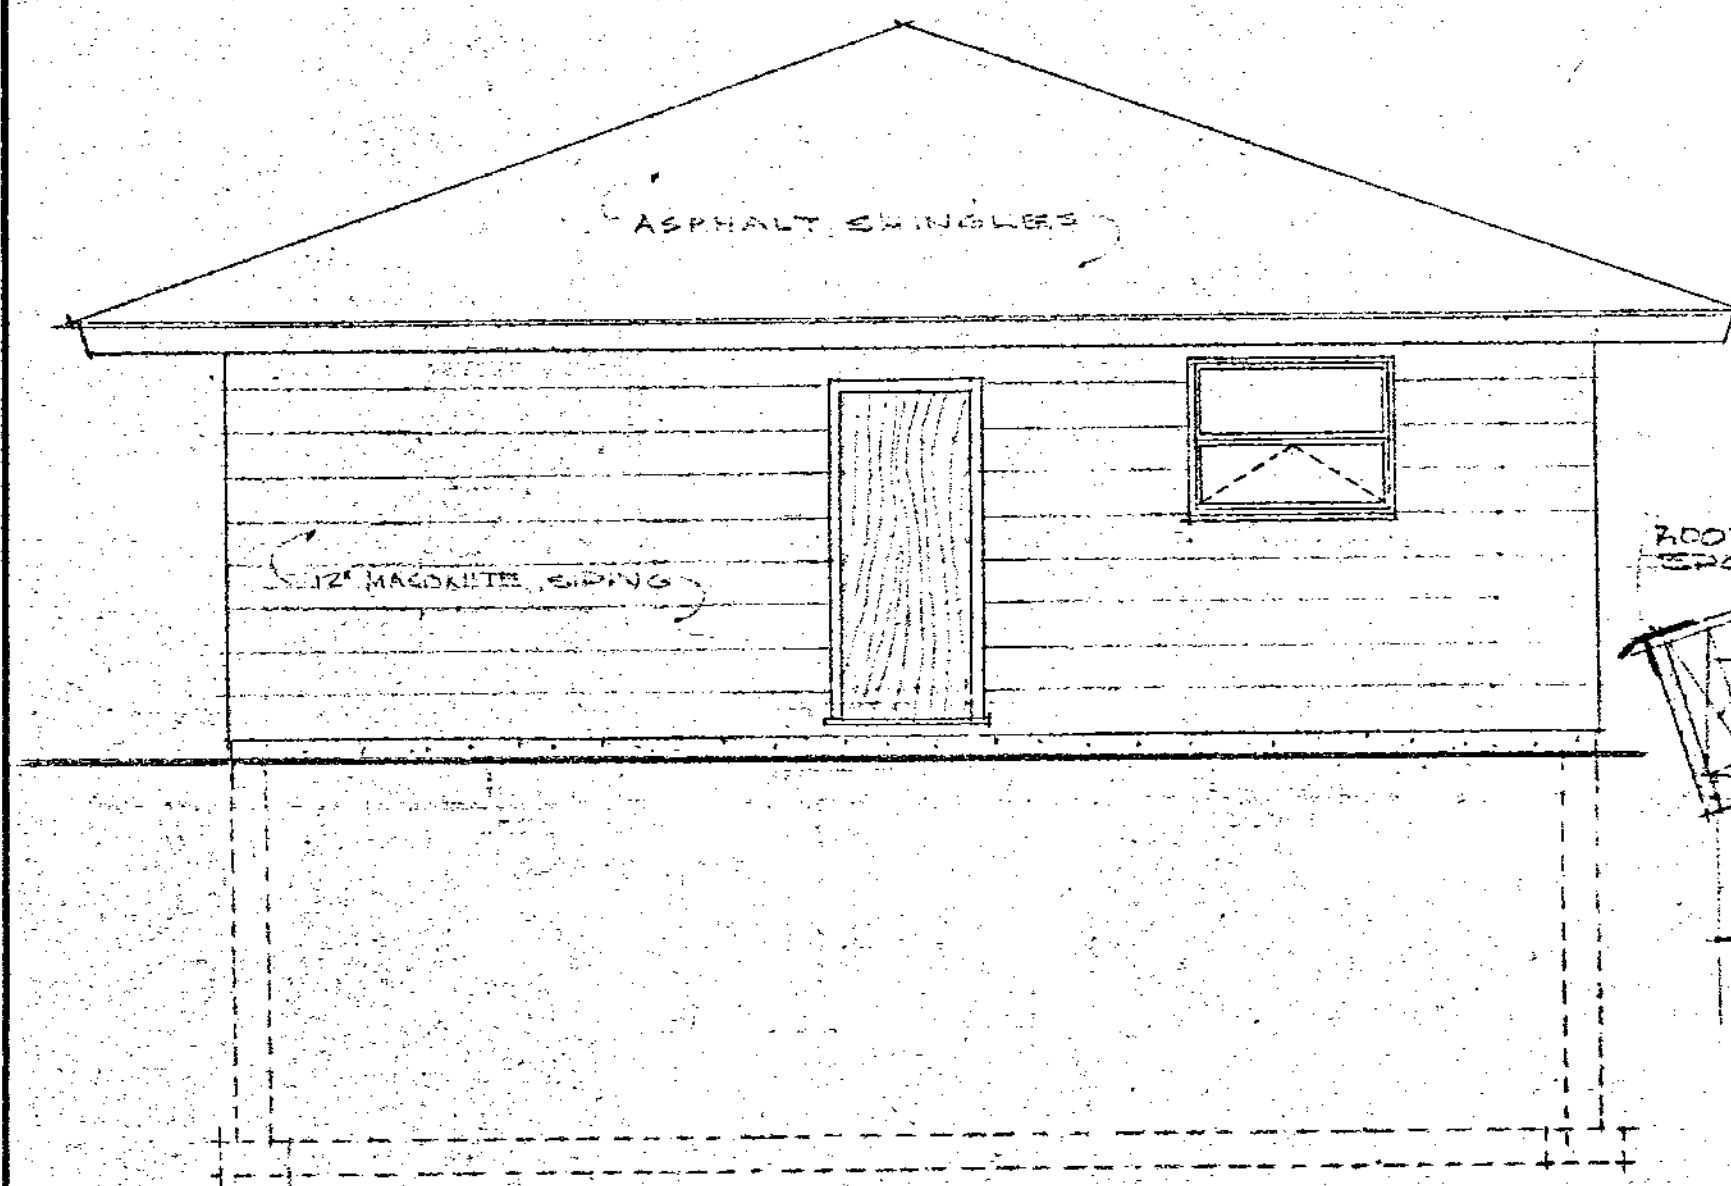

SIDE ELEVATION

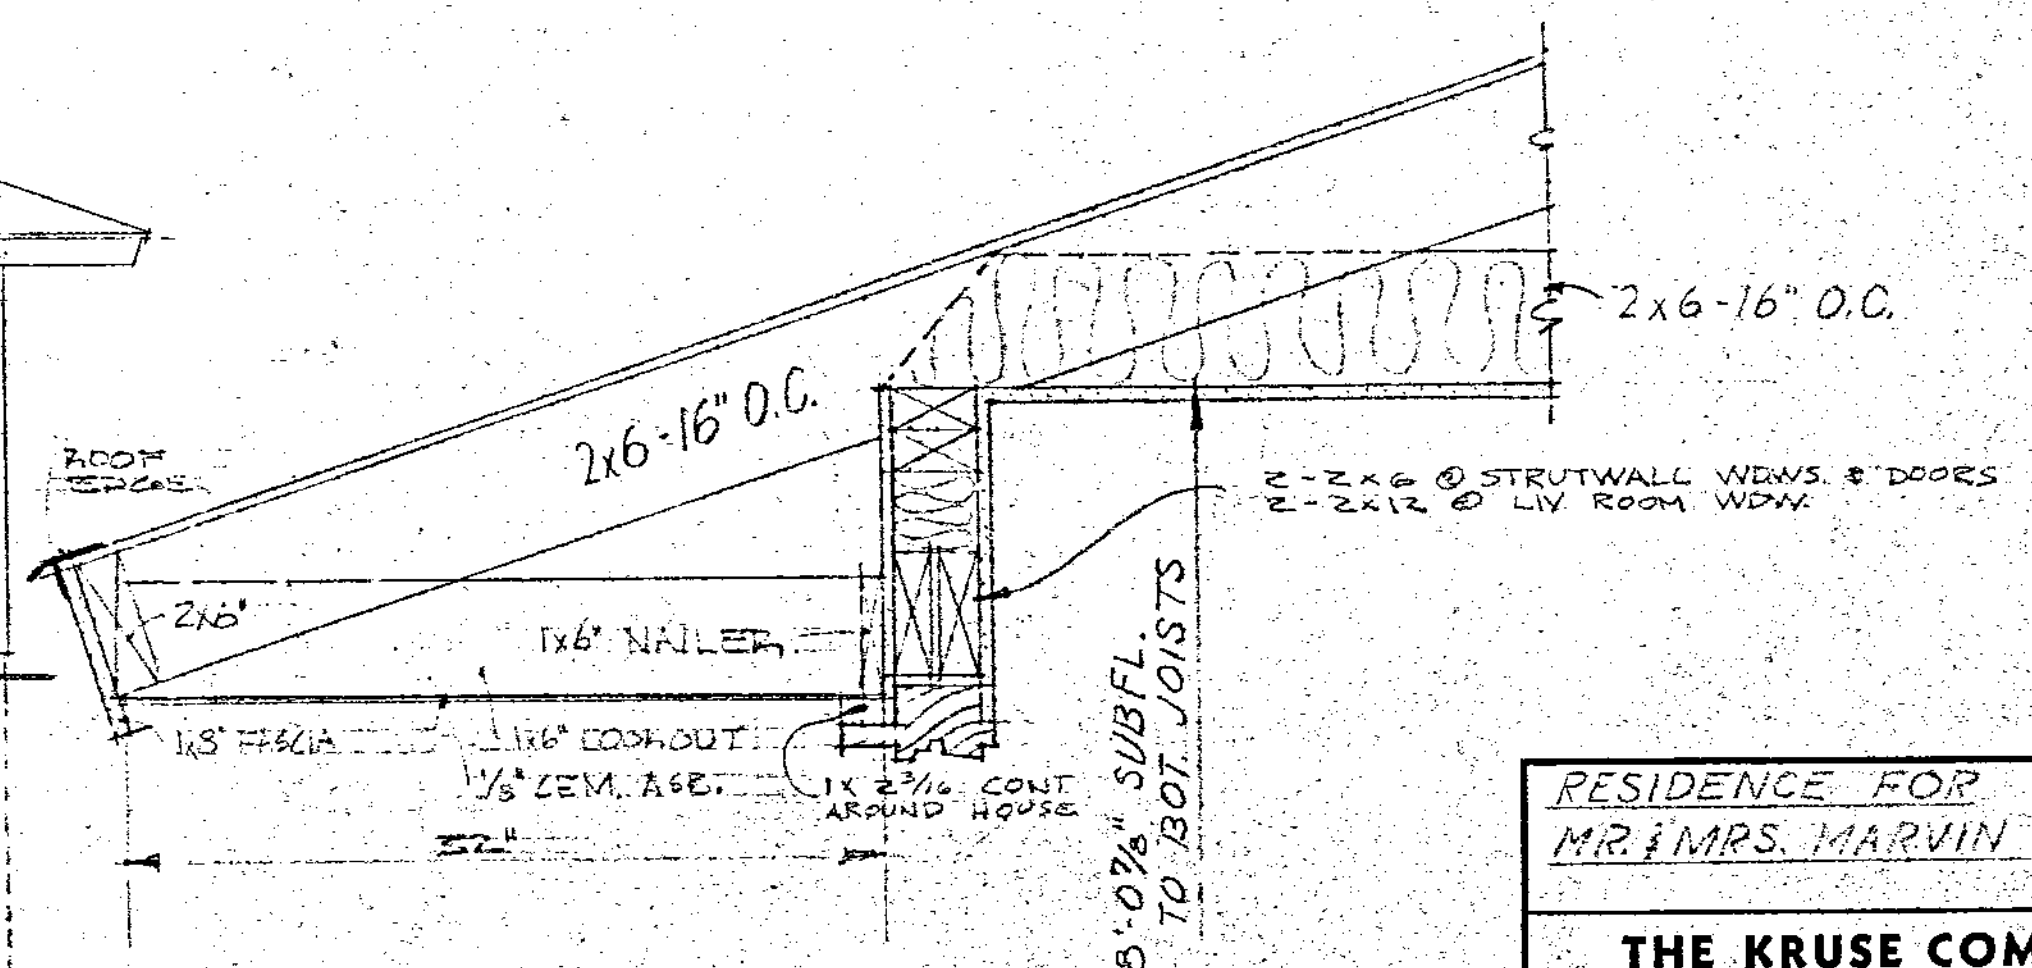

CORNICE DETAIL

SCALE: 1 1/2" = 1'-0"

RESIDENCE FOR
MR. & MRS. MARVIN MEYER

THE KRUSE COMPANY
ROCHESTER MINNESOTA

Designers - Builders - Manufacturers

SCALE 1/4" = 1'-0" DATE 5/8/62
DWN. BY *UK* APP'D. BY