


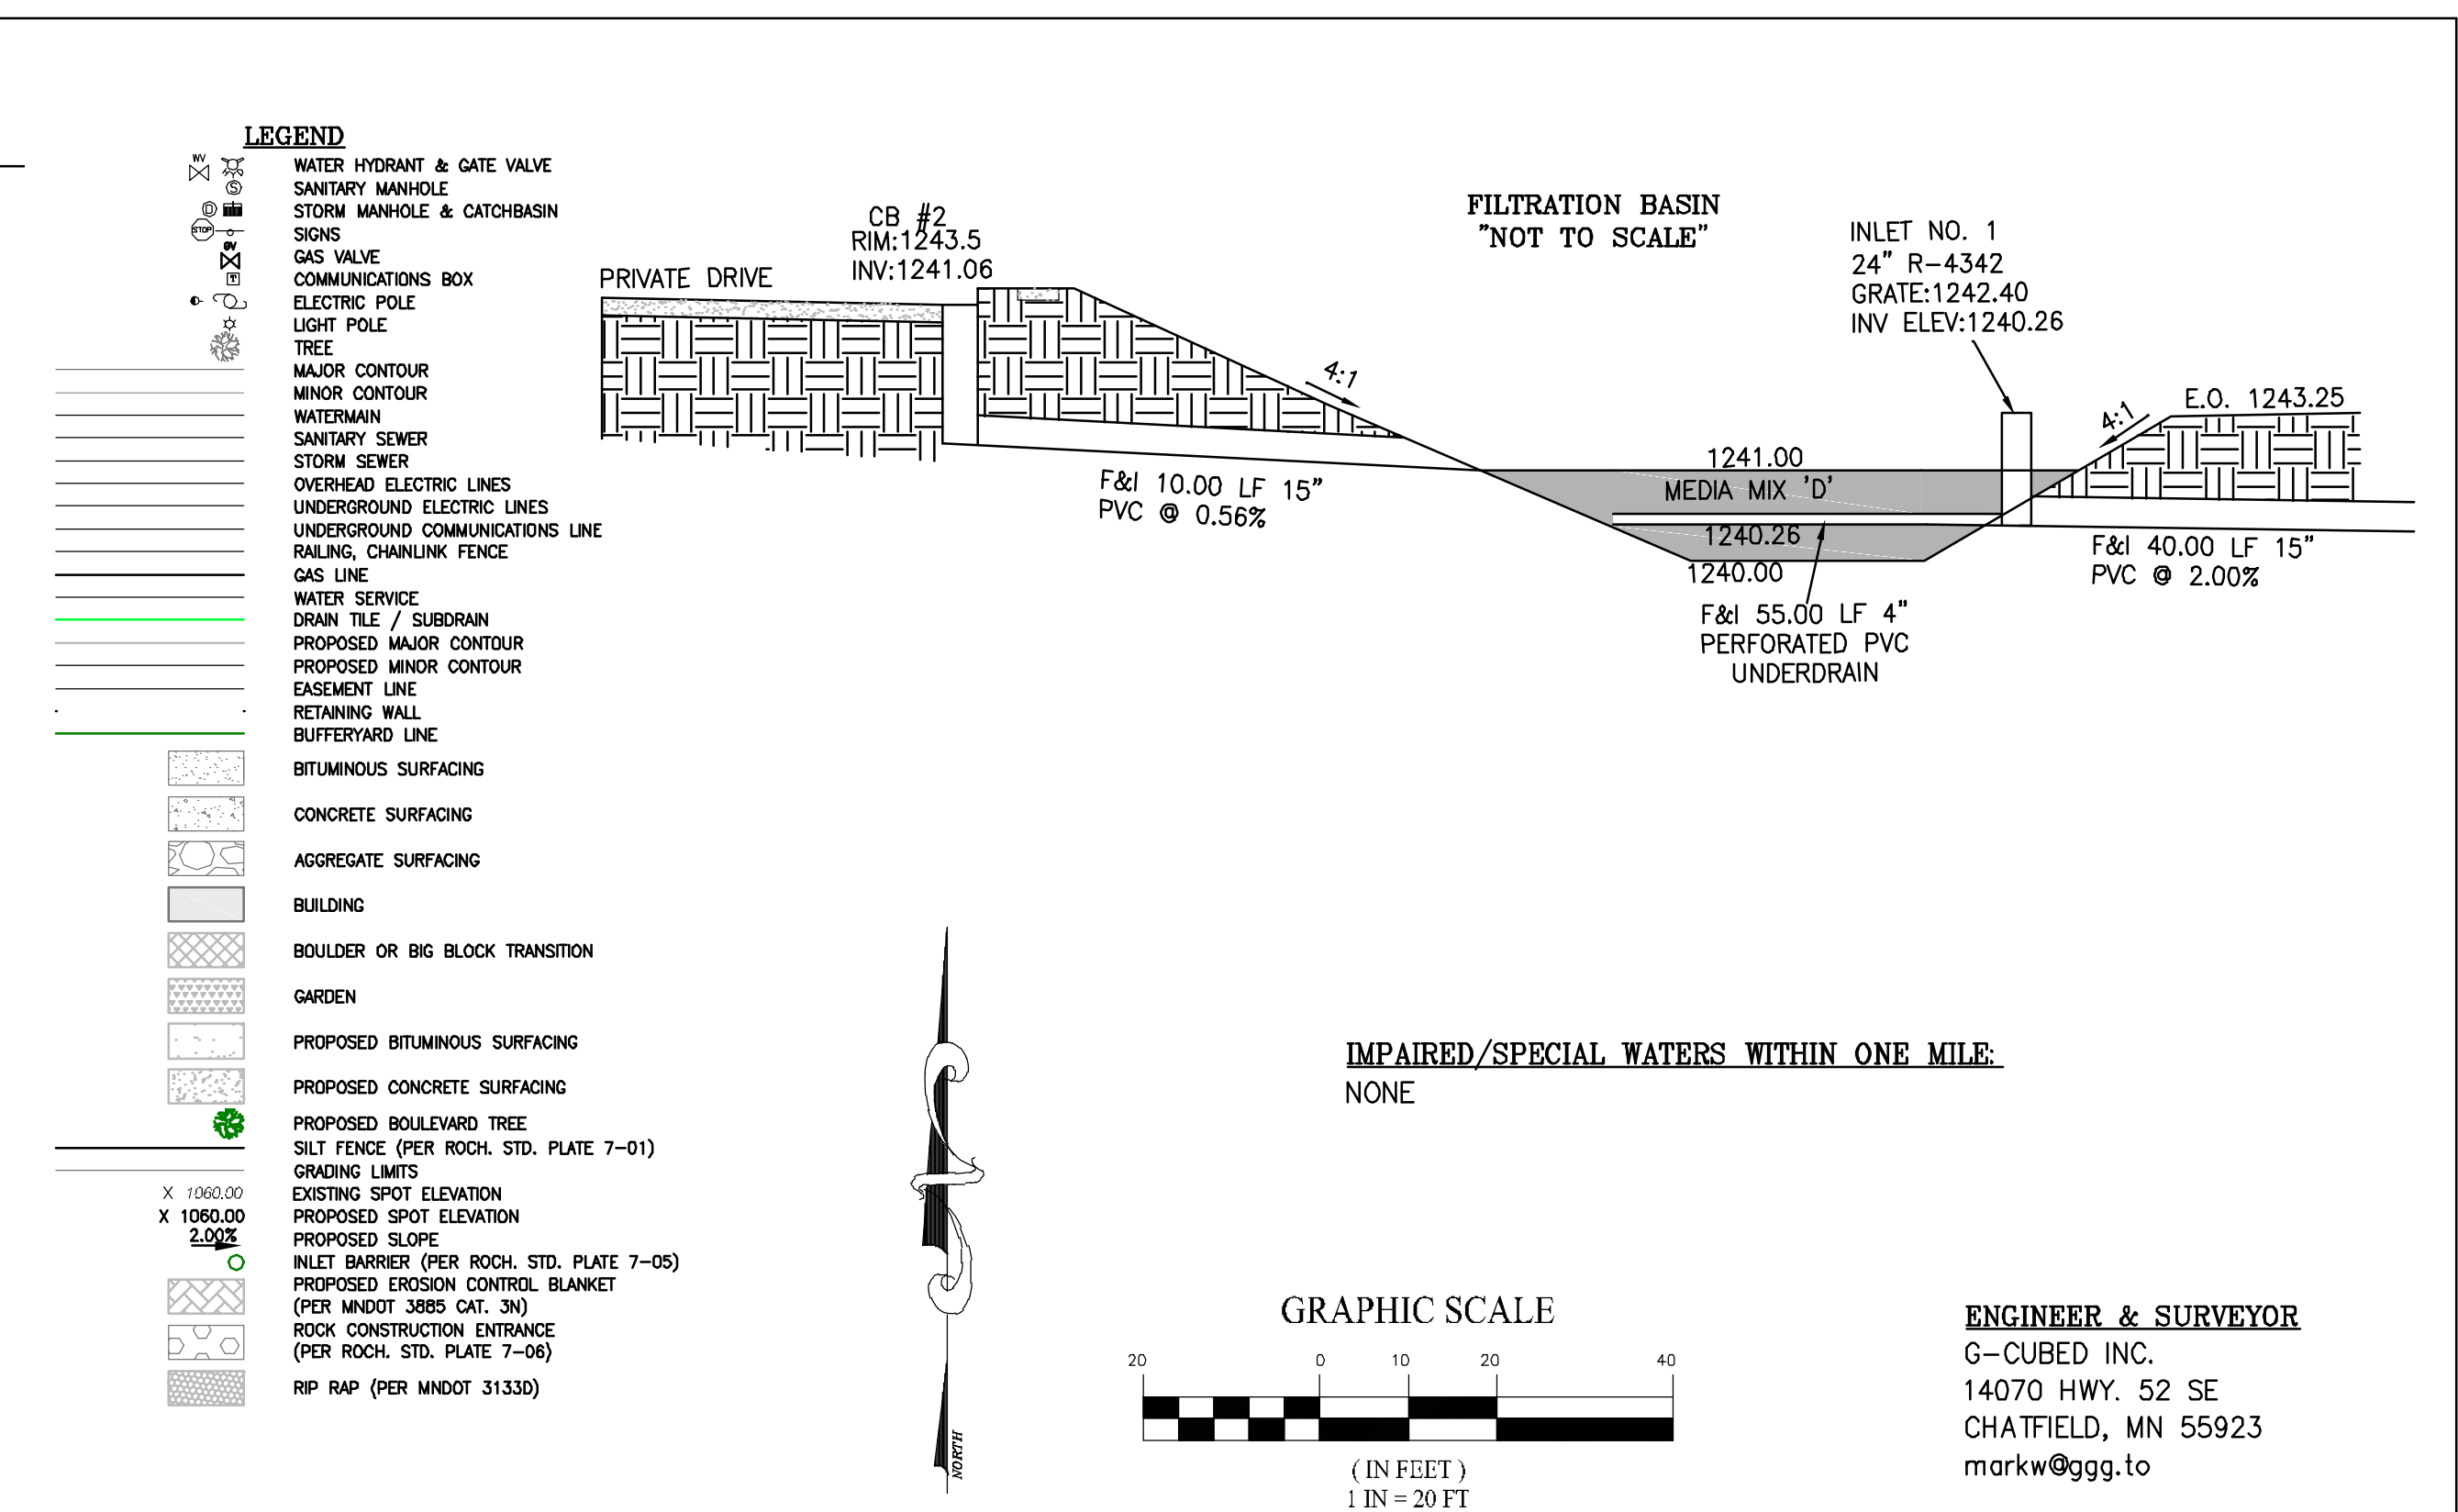

- GENERAL EROSION CONTROL AND CONSTRUCTION NOTES:**
- 1) PLACE MACHINE SLICED SILT FENCE AS SHOWN ON THE PLANS AND WHERE DIRECTED BY THE ENGINEER, AT TOE OF FILL SLOPES AND MAINTAIN UNTIL TURF HAS BEEN WELL ESTABLISHED. (INSTALLATION OF SILT FENCE MUST TAKE PLACE PRIOR TO DISTURBING THE WATERSHED). INSTALL AND MAINTAIN INLET PROTECTION AT ALL CATCHBASINS AND INLETS LOCATED WITHIN THE PROJECT AND IMMEDIATELY DOWNSTREAM OF THE PROJECT.
 - 2) CONSTRUCT AND MAINTAIN TEMPORARY ROCK CONSTRUCTION ENTRANCE AT ALL CONSTRUCTION ENTRANCES USED DURING CONSTRUCTION TO CONTROL SEDIMENT FROM LEAVING SITE PER ROCHESTER STD. PLATE 7-06, CLOSE OTHER ENTRANCES WITH SILT FENCE.
 - 3) REMOVE ALL TOPSOIL AND ORGANIC MATERIAL. STOCKPILE IN APPROVED LOCATIONS ON-SITE. PROVIDE PERIMETER CONTROL AROUND ALL STOCKPILES. PROVIDE TEMPORARY COVER IF STOCKPILE WILL BE IN PLACE MORE THAN 14 DAYS.
 - 4) ALL EXCAVATED MATERIAL SHALL BE PLACED ON SITE AS DIRECTED BY THE ENGINEER OR HAULED TO AN APPROVED LOCATION. ANY TEMPORARY STOCKPILES SHALL HAVE SILT FENCE INSTALLED AROUND THE DOWN SLOPE EDGE TO PREVENT DOWNSTREAM SEDIMENTATION. TEMPORARY COVER SHALL BE ESTABLISHED AFTER 14 DAYS.
 - 5) ALL EXPOSED SOIL AREAS MUST BE STABILIZED AS SOON AS POSSIBLE TO LIMIT SOIL EROSION BUT IN NO CASE LATER THAN SEVEN (7) DAYS AFTER THE CONSTRUCTION ACTIVITY IN THAT PORTION OF THE SITE HAS TEMPORARILY OR PERMANENTLY CEASED.
 - 6) THE CONTRACTOR SHALL ROUTINELY INSPECT THE CONSTRUCTION SITE ONCE EVERY 7 DAYS DURING ACTIVE CONSTRUCTION AND WITHIN 24 HOURS AFTER A RAINFALL EVENT GREATER THAN 0.5 INCHES IN 24 HOURS. ALL INSPECTIONS AND MAINTENANCE CONDUCTED DURING CONSTRUCTION MUST BE RECORDED IN WRITING.
 - 7) THIS PROJECT DOES REQUIRE AN NPDES PERMIT BASED ON AREA DISTURBED AND DOES REQUIRE A PERMANENT STORM WATER MANAGEMENT SYSTEM/TREATMENT DUE TO THE INCREASE IN IMPERVIOUS SURFACING BEING GREATER THAN ONE ACRE. A SWPPP HAS BEEN PREPARED FOR THIS PROJECT AND SHALL BE PART OF THESE PLANS. BEST MANAGEMENT PRACTICES BEYOND WHAT MAY BE SHOWN ON THIS PLAN OR WITHIN THE SWPPP SHOULD BE CONSIDERED IF GRADING CAUSES EROSION NOT CONTAINED BY MEASURES SHOWN ON THIS PLAN.
 - 8) RESPREAD TOPSOIL (4" MIN.), FERTILIZE, SEED, & DISK ANCHOR MULCH ALL DISTURBED AREAS. SOD OR SEED WITH MNDOT MIXTURE 25-131 WITH THE FOLLOWING ADDITIONS.
FERTILIZER SHALL BE 24-12-24 AND BE APPLIED AT A RATE OF 300 LBS/ACRE.
MIXTURE 25-131 SEEDING SHALL BE APPLIED AT A RATE OF 220 LBS/ACRE.
MIXTURE 33-261 SEEDING SHALL BE APPLIED AT A RATE OF 35 LBS/ACRES. (STORMWATER FACILITIES)
MULCH SHALL BE APPLIED AT A RATE OF 2 TONS/ACRE.
*THE SEASON FOR SEEDING SHALL BE FROM APRIL 1ST - JUNE 1ST AND JULY 20TH - SEPTEMBER 20TH, AND AS DORMANT SEEDING AFTER NOV. 1ST.
ONLY TEMPORARY SEEDING WILL BE ALLOWED SEPT. 20TH - NOV. 1ST) (REFERENCE MNDOT SEEDING MANUAL FOR ADDITIONAL SEEDING INFORMATION)
 - 9) TEMPORARY SEED WITH MNDOT MIX 22-111 (MAY 1ST THRU AUGUST 1ST) OR MNDOT MIX 22-112 (AUGUST 1ST THRU OCTOBER 1ST) AT A RATE OF 100LB/ACRE. INCLUDING DISK ANCHORED MULCH ON ALL SLOPES GREATER THAN 200' OR 5%.
 - 10) PER CURRENT MPCA REQUIREMENTS. CONCRETE WASHOUTS, WHICH PROHIBIT WASHOUT LIQUID AND SOLID WASTES FROM CONTACTING THE GROUND AND ENTERING THE GROUNDWATER, MAY BE; APPROVED FACILITIES OFFSITE, PORTABLE ONSITE FACILITIES, OR FACILITIES CONSTRUCTED ONSITE. ON SITE CONSTRUCTED FACILITIES SHALL HAVE A LEAK-PROOF, IMPERMEABLE LINER AND FOLLOW THE CONSTRUCTION, MAINTENANCE AND REMOVAL PROCESSES AS RECOMMENDED ON THE MPCA WEBSITE ([HTTP://WWW.PCA.STATE.MN.US/PUBLICATIONS/WQ-STRM2-24.PDF](http://www.pca.state.mn.us/publications/WQ-STRM2-24.PDF)).
 - 11) OWNER HAS BEEN MADE AWARE THAT THERE ARE DESIGN SLOPES LESS THAN 2% AND ACCEPTS ANY ISSUES THAT MAY RESULT FROM THIS DESIGN.
 - 12) DITCHES WITHIN 200' OF SURFACE WATER OR PROPERTY LINE STABILIZED IN 24 HOURS AFTER CONNECTION.
 - 13) MINIMIZE CONSTRUCTION TRAFFIC OVER UNPAVED AREAS OF THE SITE.
 - 14) FINAL GRADING OF THE INFILTRATION BASINS SHALL BE COMPLETED AFTER MASS GRADING UPSTREAM IS COMPLETE AND STABILIZED.
 - 15) GOVERNING SPECIFICATIONS - THE MOST RECENT EDITION OF THE MINNESOTA DEPARTMENT OF TRANSPORTATION "STANDARD SPECIFICATIONS FOR CONSTRUCTION" SUBJECT TO ANY AMENDMENTS & THEN 2021 EDITION OF THE "STANDARD UTILITIES SPECIFICATIONS" AS PER THE CITY ENGINEER'S ASSOCIATION OF MINNESOTA SHALL GOVERN, ALONG WITH ANY DESIGN CRITERIA LOCATED WITHIN THE DODGE COUNTY ZONING ORDINANCE. UNLESS OTHERWISE SPECIFIED WITHIN THIS PLAN.